


Side Elevation (West)

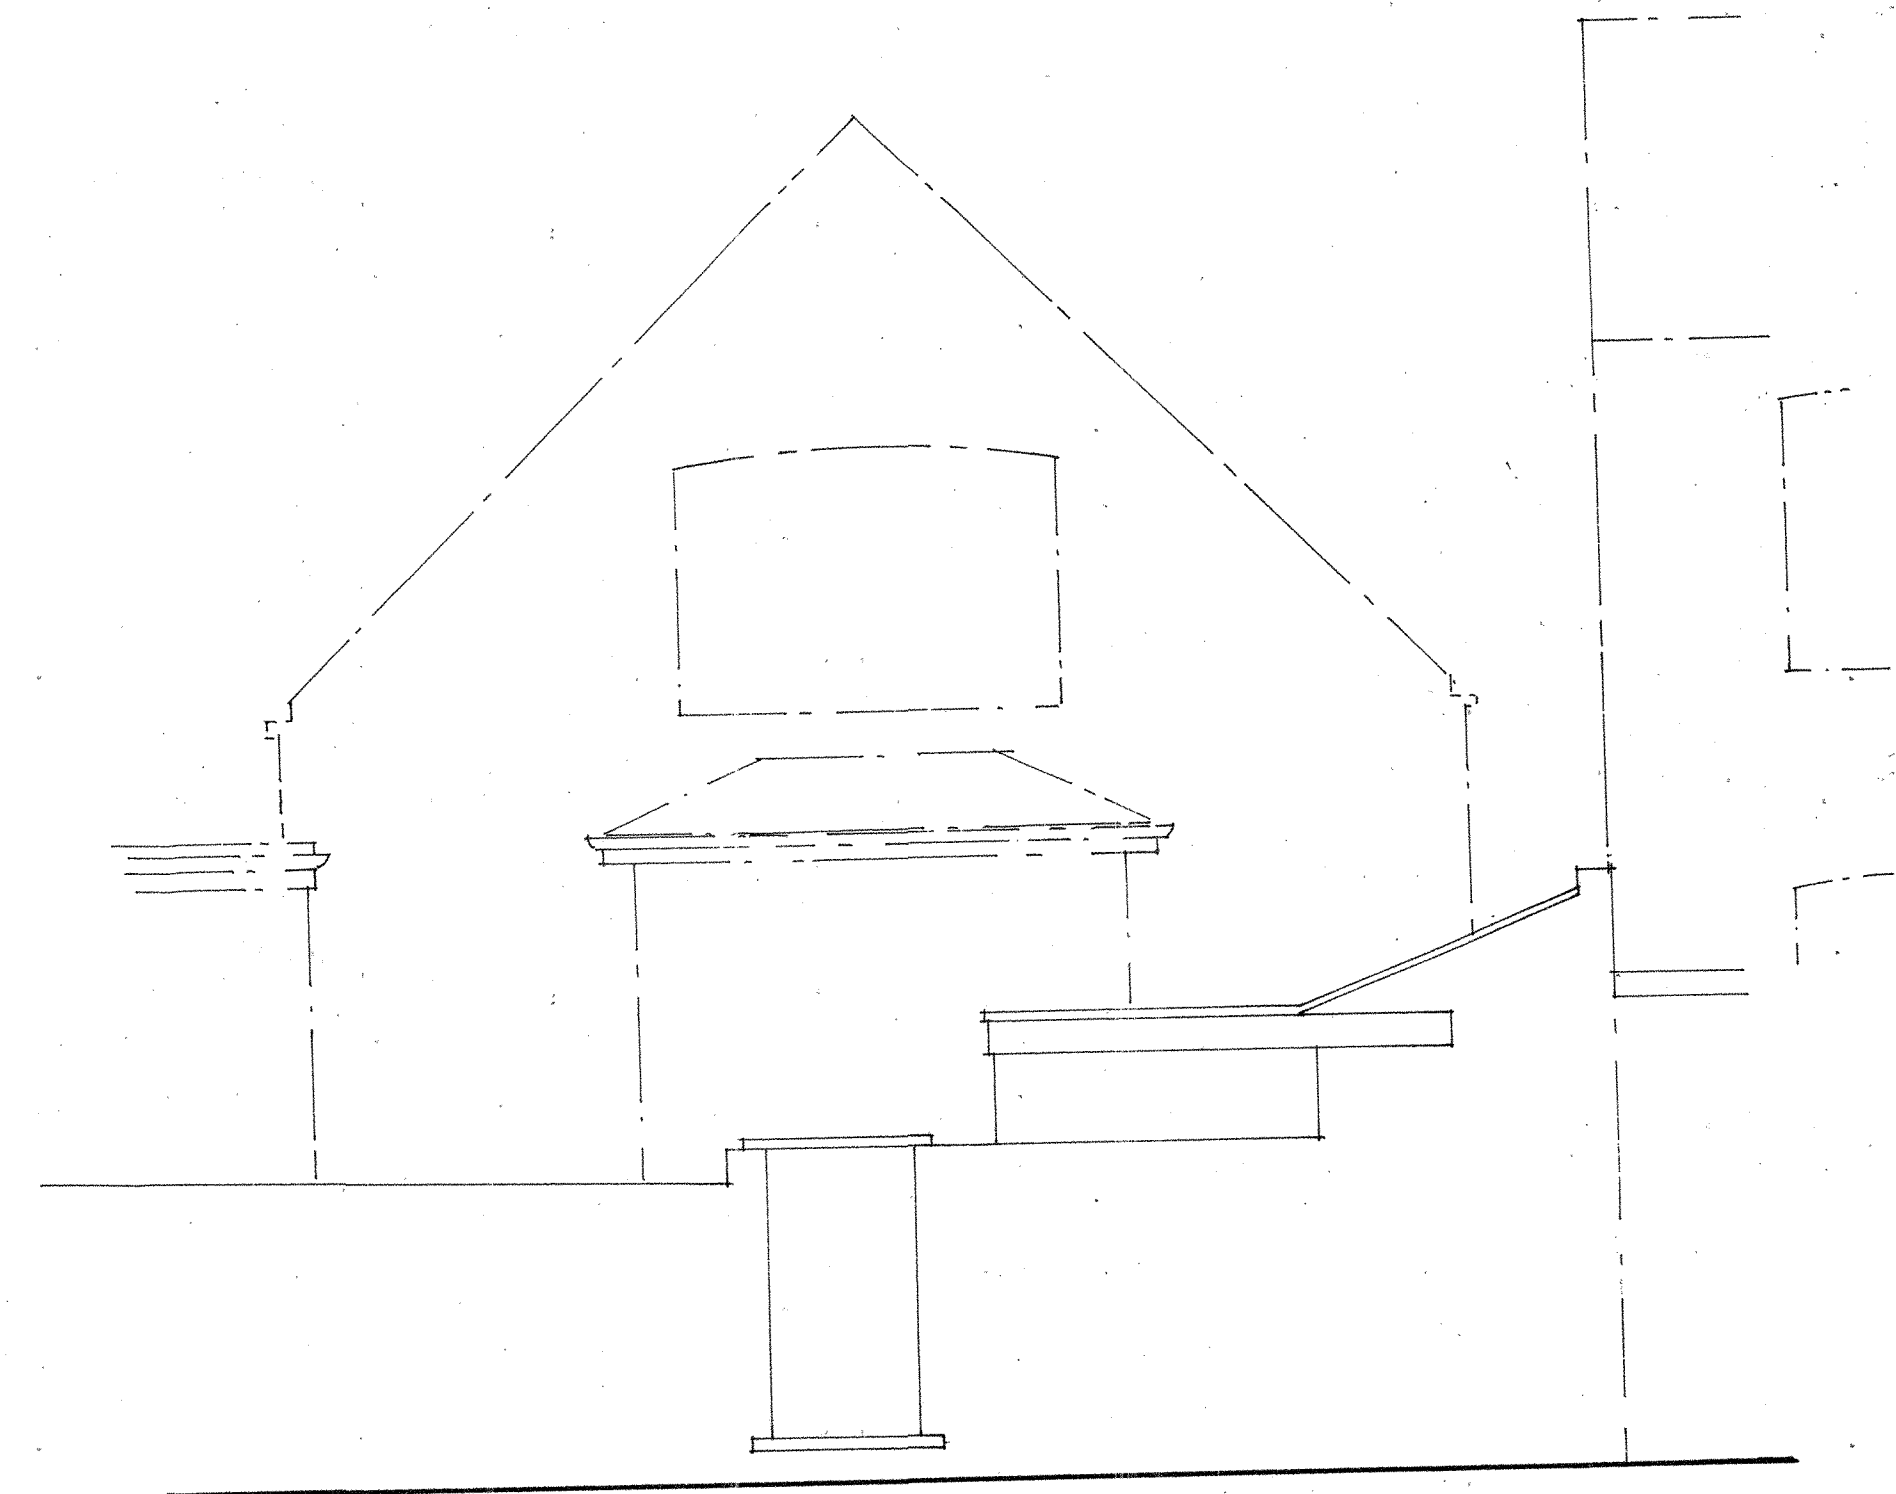

Back Elevation (South - Boundary)



Front Elevation (North)

Revisions

clients York Evangelical Church	
job Proposed Alterations 88a South Bank Ave., York	
drawing Elevations(1) As Proposed	
scale 1 : 50	date Nov 2009
drw no 726/8	drawn by MJT
Mark Tabert RIBA Chartered Architect 22 Broadway West, York, YO10 4JJ (01904) 620127	
MT	