


Side Elevation(East)



Section - Hall 1(North)

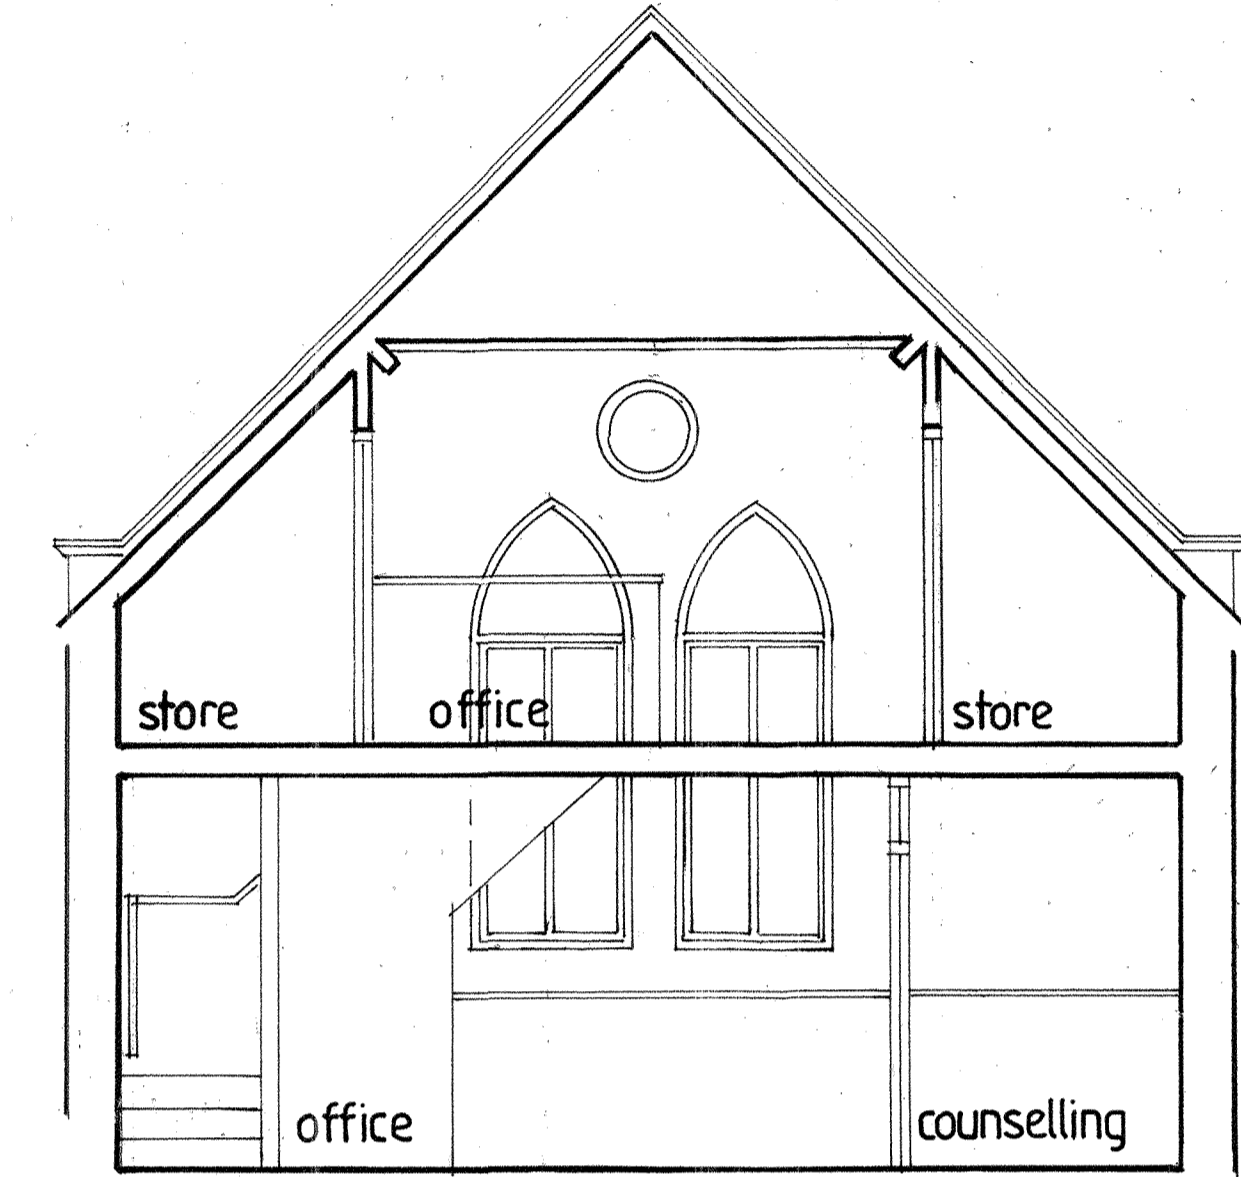

Back Elevation(South)

Revisions

clients York Evangelical Church	
Job Proposed Alterations 88a South Bank Ave., York	
drawing Elevations(2) As Proposed	
scale 1 : 50	date Nov 2009
drg no 726/9	drawn by MJT
Mark Tabert RIBA Chartered Architect 22 Broadway West, York, YO10 4JJ (01904) 620127	
