



Section - Hall 2 (West)

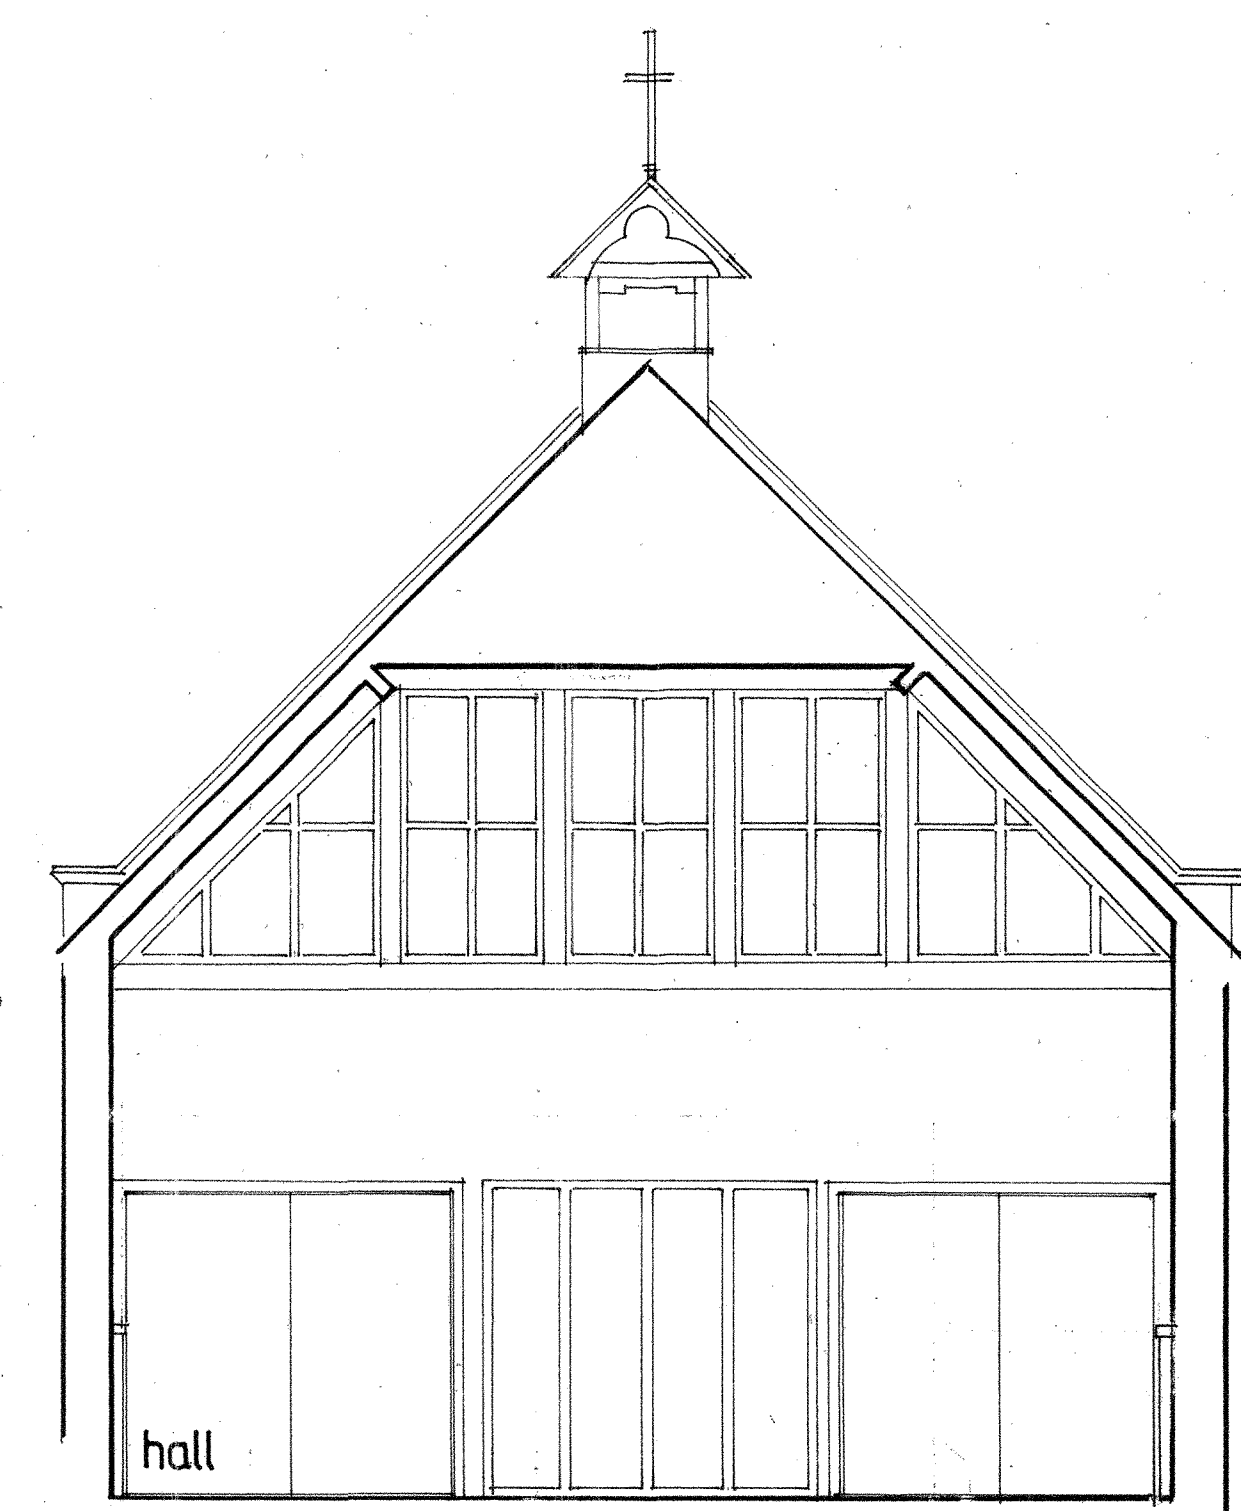

Section - Hall 1 (North)

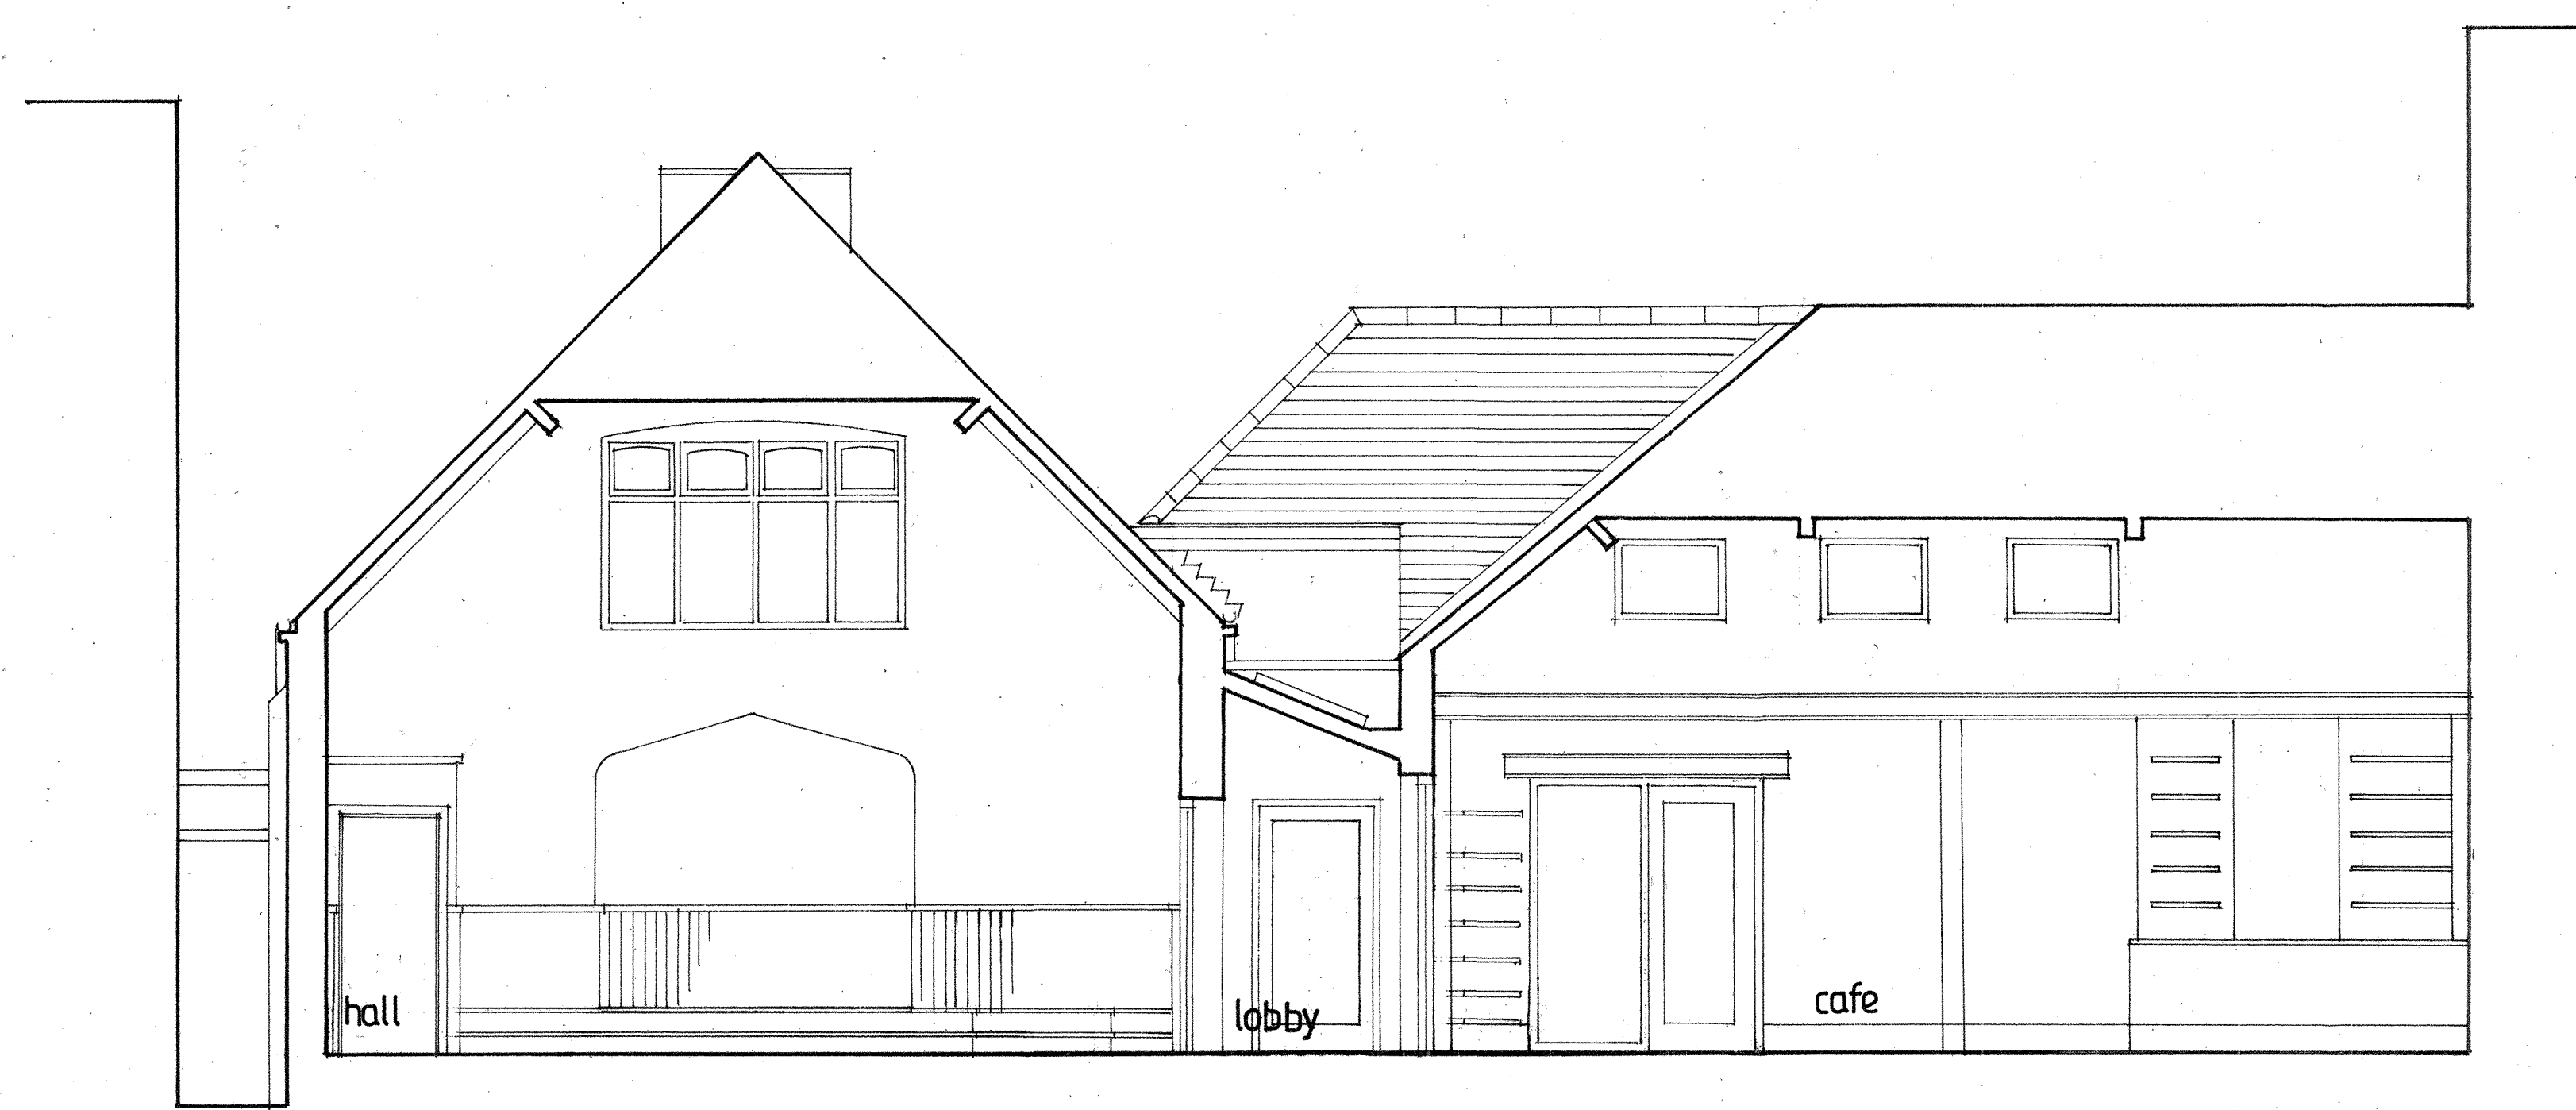

Section - Hall 1 & 2 (North)

Revisions

| | |
|---|------------------|
| clients York Evangelical Church | |
| job Proposed Alterations 88a South Bank Ave, York | |
| drawing Elevations(3) As Proposed | |
| scale 1 : 50 | date Nov 2009 |
| dgj no 726/10 | drawn by MJT |
| Mark Tabert RIBA Chartered Architect 22 Broadway West, York, YO10 4JJ (01904) 620127 | |